


Find address or place

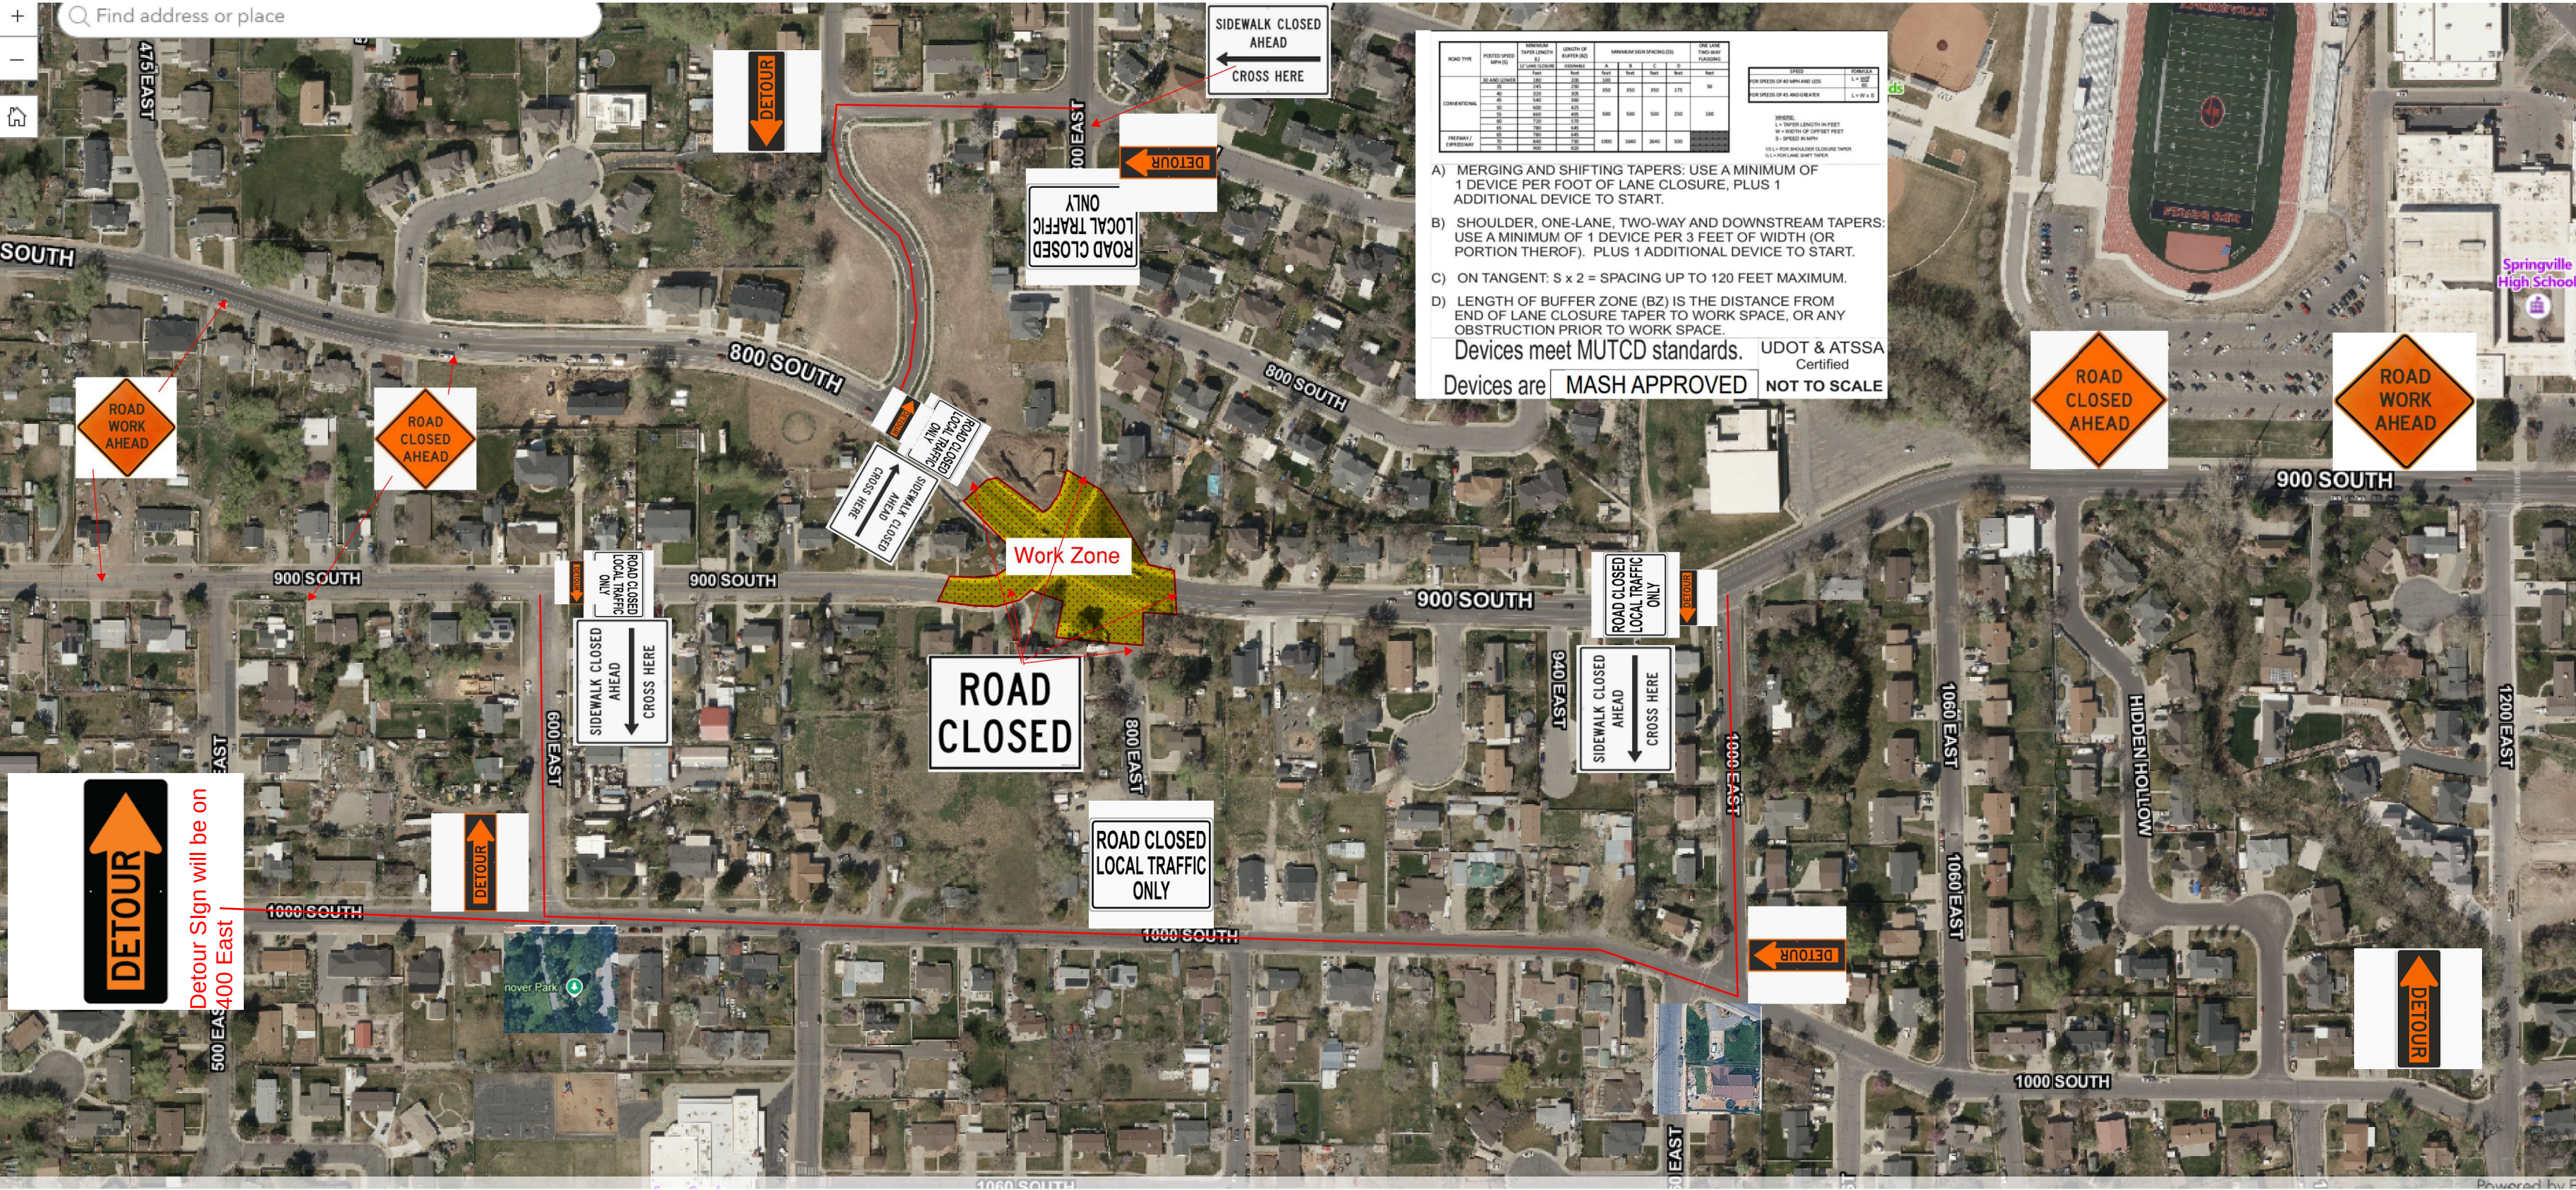

ROAD TYPE	POSTED SPEED MPH (S)	MINIMUM TAPER LENGTH (S)		LENGTH OF BUFFER (S)				MINIMUM SIGN SPACING (S)				ONE LANE TWO-WAY TRAFFIC	
		LANE CLOSURE	SHOULDER	A	B	C	D	LANE	TRUCK				

Devices meet MUTCD standards. UDOT & ATSSA Certified

NOT TO SCALE

A) MERGING AND SHIFTING TAPERS: USE A MINIMUM OF 1 DEVICE PER FOOT OF LANE CLOSURE, PLUS 1 ADDITIONAL DEVICE TO START.

B) SHOULDER, ONE-LANE, TWO-WAY AND DOWNSTREAM TAPERS: USE A MINIMUM OF 1 DEVICE PER 3 FEET OF WIDTH (OR PORTION THEREOF). PLUS 1 ADDITIONAL DEVICE TO START.

C) ON TANGENT: $S \times 2 =$ SPACING UP TO 120 FEET MAXIMUM.

D) LENGTH OF BUFFER ZONE (BZ) IS THE DISTANCE FROM END OF LANE CLOSURE TAPER TO WORK SPACE, OR ANY OBSTRUCTION PRIOR TO WORK SPACE.

LEGEND:
L = TAPER LENGTH IN FEET
W = WIDTH OF OFFSET FEET
S = SPEED IN MPH
U = L x W FOR SHOULDER CLOSURE TAPER
U = L x W FOR LANE SHIFT TAPER

DETOUR

Detour Sign will be on 400 East

