


ROAD TYPE	POSTED SPEED MPH (S)	MINIMUM TAPER LENGTH(L)	LENGTH OF BUFFER(BZ)	MINIMUM SIGN SPACING (SS)				ONE LANE TWO-WAY FLAGGING
		12 FT LANE CLOSURE	DISSIPABLE	A	B	C	D	TAPER LENGTH
CONVENTIONAL	30 AND LOWER	180	200	100	100	100	100	
	35	245	250	300	300	300	175	50
	40	320	300					
	45	540	300					
	50	600	425					
	55	660	450	600	600	500	250	100
	60	720	570					
FREEWAY/ EXPRESSWAY	65	780	645					
	70	840	730	1000	1040	2040	500	
	75	900	820					
	80	960	910					

SPEED LIMIT 35

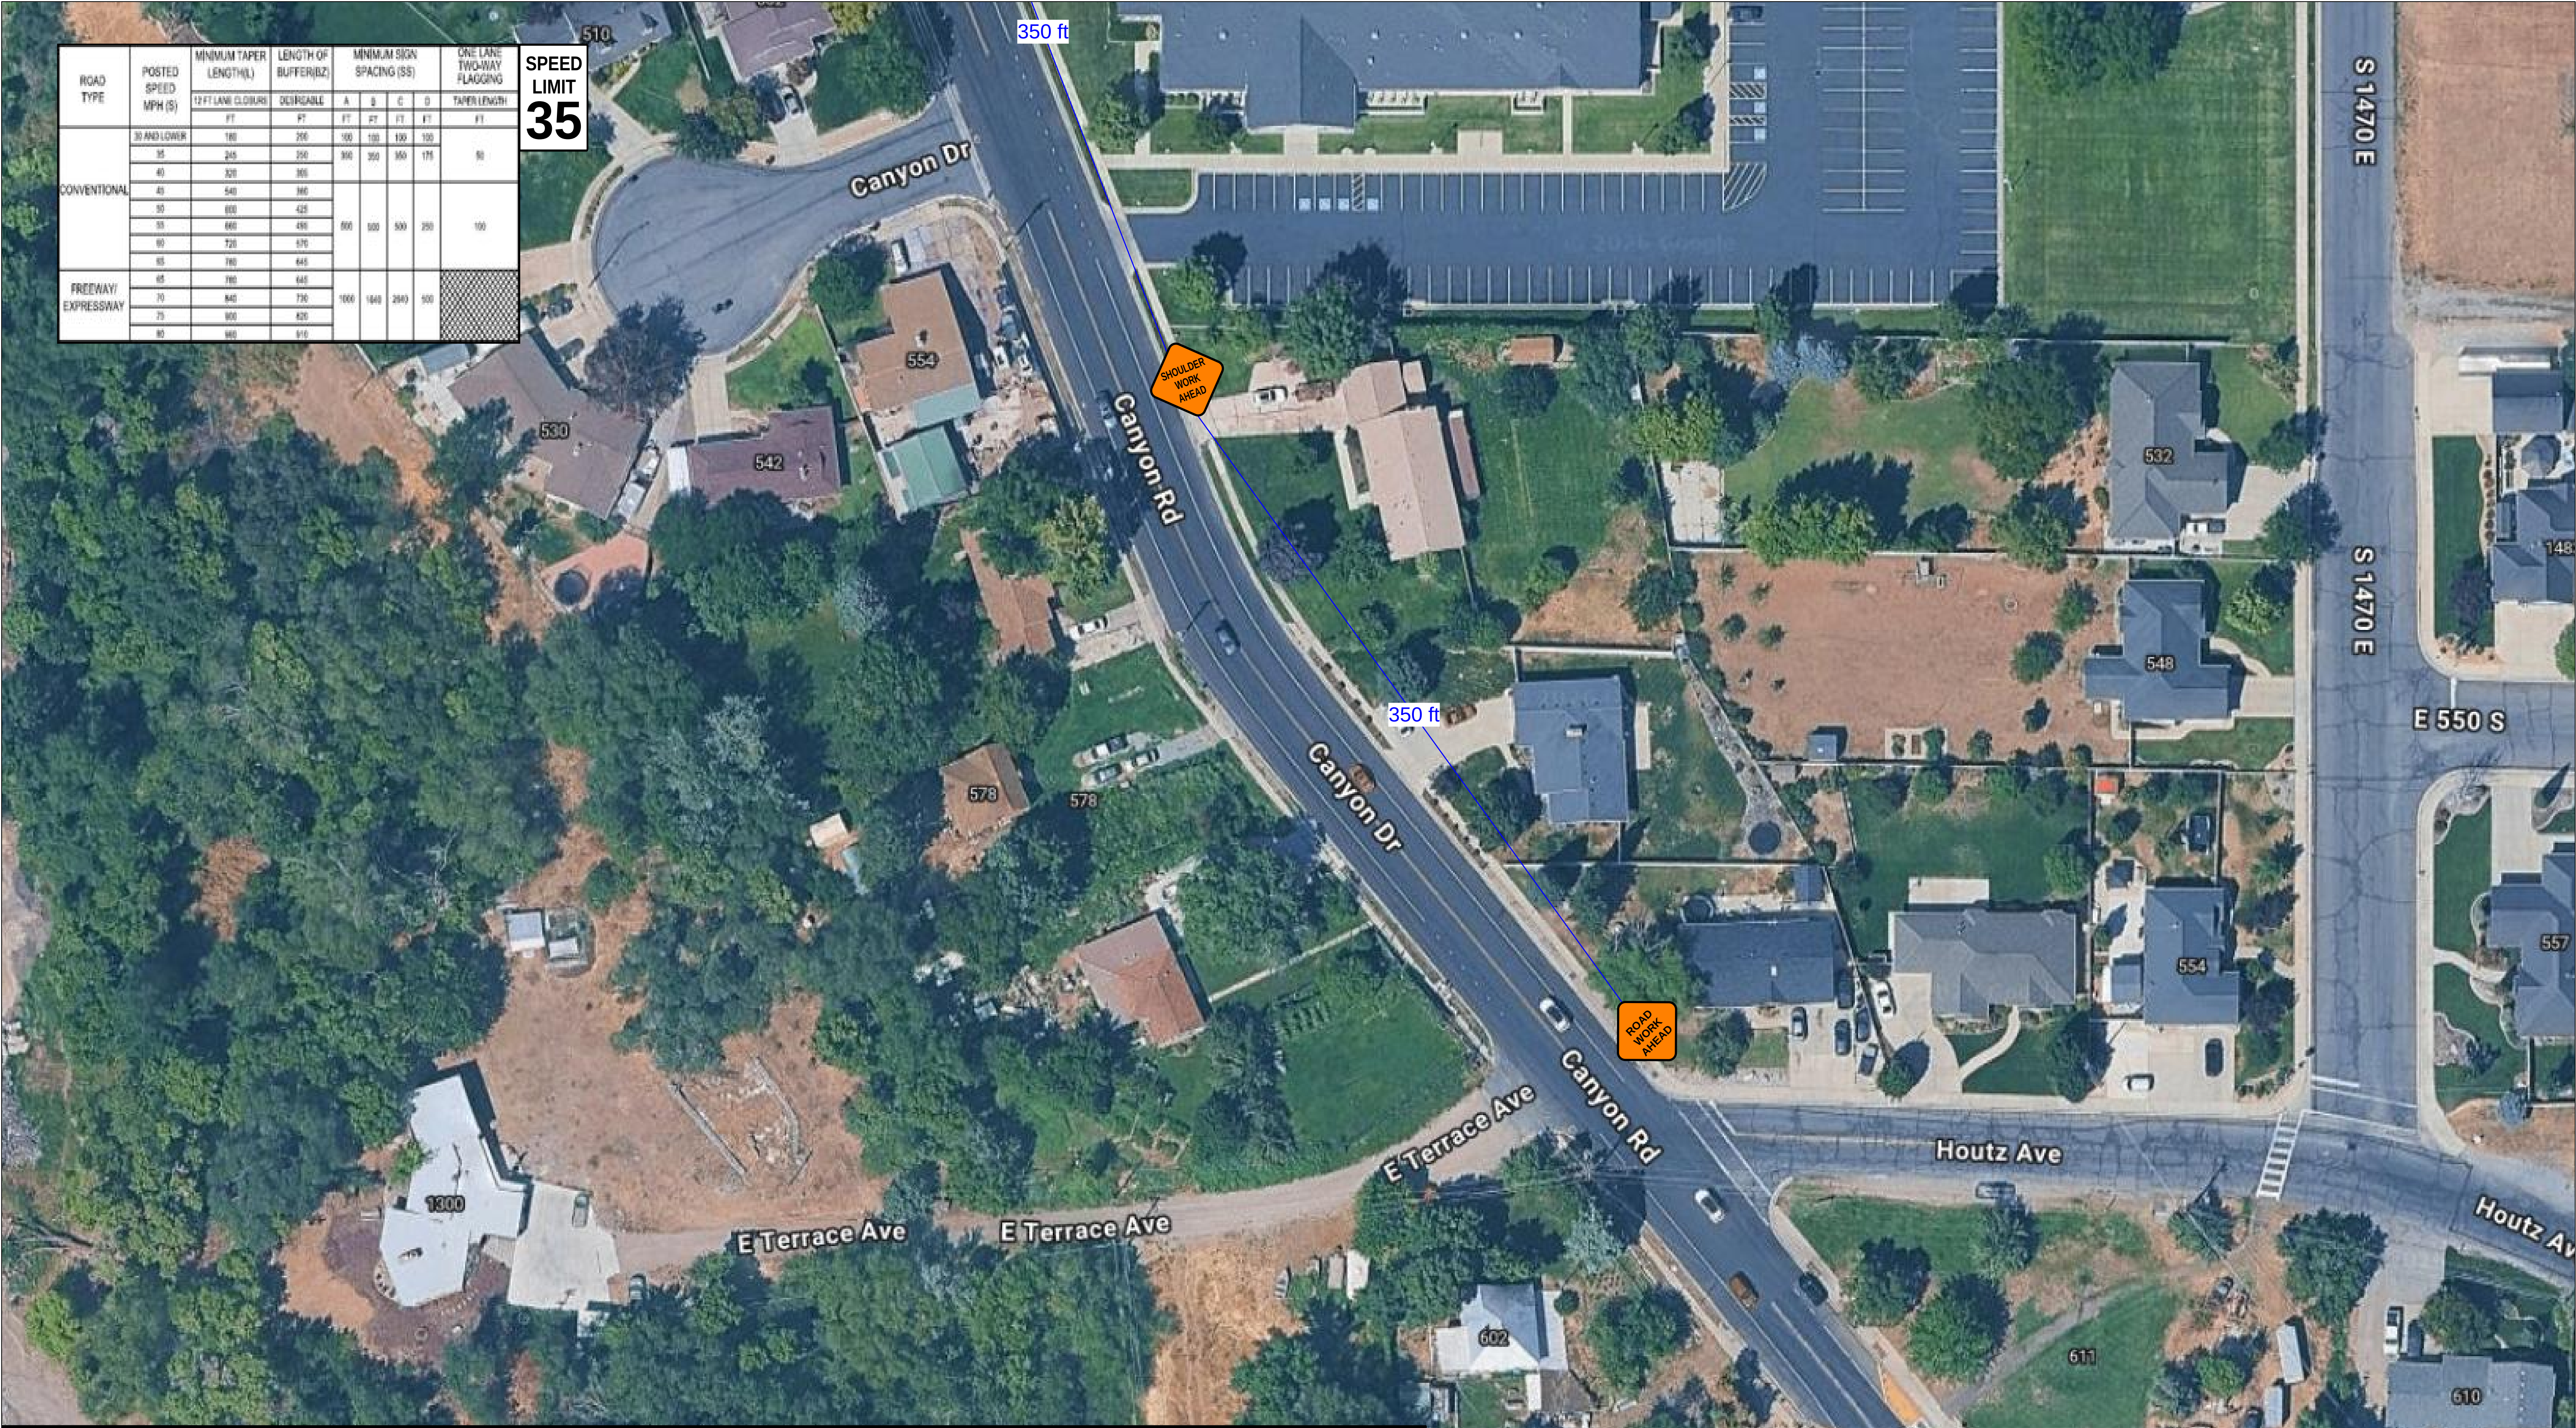

Date: 06/05/26 **Author:** Nicole Myers **Project:** Canyon Rd Waterline
Company: Landmark Excavating **Website:** <http://www.landmarkexc.com/> **Contact:** (801) 554-3255

Comments:
Location: 40°09'37.78"N 111°35'11.63"W
Sheet 1 of 4



PLANS ARE NOT TO SCALE

Notes:

- Sign spacing may be adjusted to fit field conditions without exceeding maximum or minimum standard (TC 4A).
- Buffer space may be reduced with the approval of the Engineer. (TC 4A)
- Roads with no posted speed limit have been designed for 25 mph.
- Road Work Ahead signs shall be placed on all cross streets intersecting within the advance signing. The signs should be placed a minimum of 100 feet in advance of the intersection
- Maintain 1 11' lane and 2' shoulder in each direction.
- Business Access signing reference TC 9 sign spacing for business access is "25 to 50 Ft <= 45 MPH" from the business entrance

Legend

-  Vertical Panel
-  Work Area





Date: 04/23/26 **Author:** Nicole Myers **Project:** Canyon Rd Waterline

Company: Landmark Excavating **Website:** <http://www.landmarkexc.com/> **Contact:** (801) 554-3255

Comments:

Location: 40°09'37.78"N 111°35'11.63"W

Sheet 2 of 4




PLANS ARE NOT TO SCALE

Notes:


- Sign spacing may be adjusted to fit field conditions without exceeding maximum or minimum standard (TC 4A).
- Buffer space may be reduced with the approval of the Engineer. (TC 4A)
- Roads with no posted speed limit have been designed for 25 mph.
- Road Work Ahead signs shall be placed on all cross streets intersecting within the advance signing. The signs should be placed a minimum of 100 feet in advance of the intersection
- Maintain 1 11' lane and 2' shoulder in each direction.
- Business Access signing reference TC 9 sign spacing for business access is "25 to 50 Ft <= 45 MPH" from the business entrance

Legend

 Vertical Panel

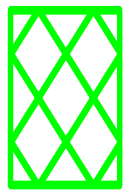 Work Area

ROAD TYPE	POSTED SPEED MPH (S)	MINIMUM TAPER LENGTH (ft)	LENGTH OF BUFFER (ft)	MINIMUM SIGN SPACING (ft)				ONE LANE TWO-WAY FLAGGING TAPER LENGTH (ft)	SPEED LIMIT 35
		12 FT LANE CLOSURE	DEIRTABLE	A	B	C	D		
CONVENTIONAL	30 AND LOWER	160	200	100	100	100	100	50	
	35	240	250	300	300	300	300	50	
	40	320	300					50	
	45	540	360					50	
	50	600	420					50	
	55	660	480	500	500	500	250	100	
FREEWAY/ EXPRESSWAY	60	720	570						
	65	780	645						
	70	840	720						
	75	900	820	1000	1000	2000	500		
	80	960	910						

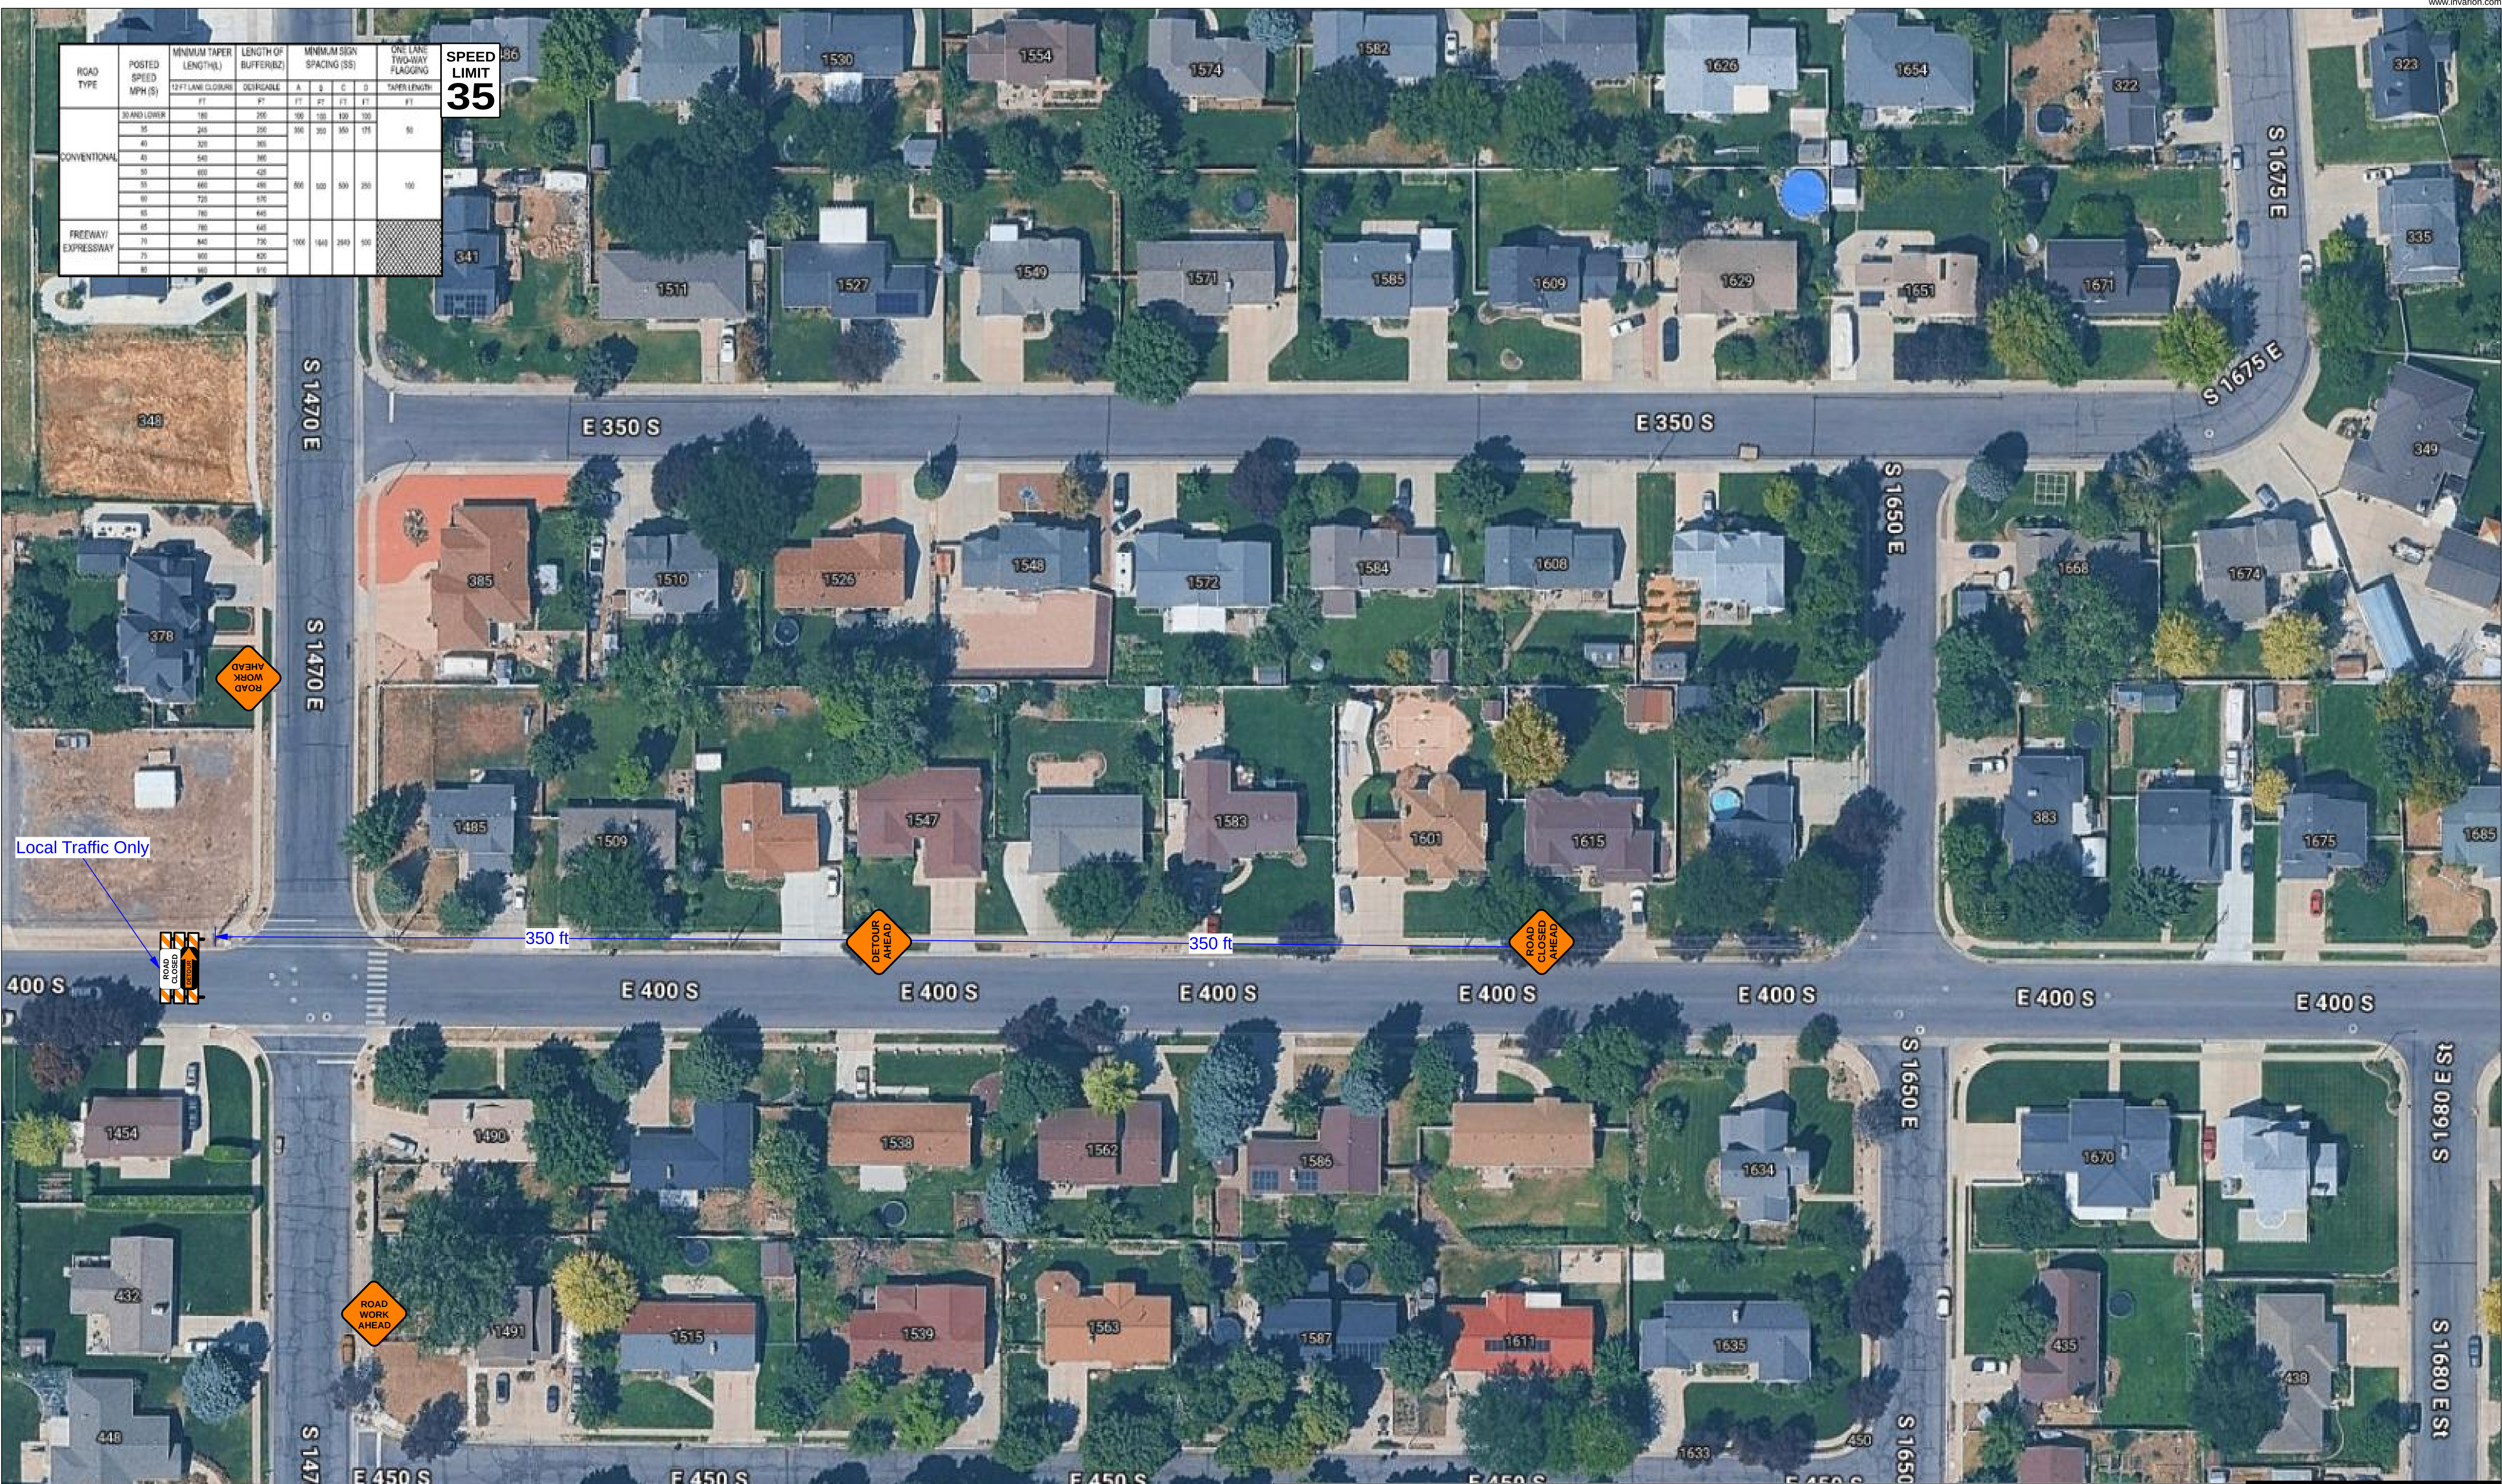



Date: 06/05/26 **Author:** Nicole Myers **Project:** Canyon Rd Waterline
Company: Landmark Excavating **Website:** <http://www.landmarkexc.com/> **Contact:** (801) 554-3255

Comments:
Location: 40°09'37.78"N 111°35'11.63"W
Sheet 3 of 4

PLANS ARE NOT TO SCALE

Notes:

- Sign spacing may be adjusted to fit field conditions without exceeding maximum or minimum standard (TC 4A).
- Buffer space may be reduced with the approval of the Engineer. (TC 4A)
- Roads with no posted speed limit have been designed for 25 mph.
- Road Work Ahead signs shall be placed on all cross streets intersecting within the advance signing. The signs should be placed a minimum of 100 feet in advance of the intersection
- Maintain 11' lane and 2' shoulder in each direction.
- Business Access signing reference TC 9 sign spacing for business access is "25 to 50 Ft <= 45 MPH" from the business entrance

Legend



Vertical Panel



Work Area



Date: 06/05/26 Author: Nicole Myers Project: Canyon Rd Waterline
Company: Landmark Excavating Website: <http://www.landmarkexc.com/> Contact: (801) 554-3255

Comments:
Location: 40°09'37.78"N 111°35'11.63"W
Sheet 4 of 4




PLANS ARE NOT TO SCALE

Notes:

- Sign spacing may be adjusted to fit field conditions without exceeding maximum or minimum standard (TC 4A).
- Buffer space may be reduced with the approval of the Engineer. (TC 4A)
- Roads with no posted speed limit have been designed for 25 mph.
- Road Work Ahead signs shall be placed on all cross streets intersecting within the advance signing. The signs should be placed a minimum of 100 feet in advance of the intersection
- Maintain 1 11' lane and 2' shoulder in each direction.
- Business Access signing reference TC 9 sign spacing for business access is "25 to 50 Ft <= 45 MPH" from the business entrance

Legend

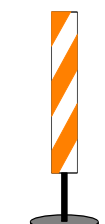-  Vertical Panel
-  Work Area