


ROAD TYPE	POSTED SPEED MPH(S)	MINIMUM TAPER LENGTH(FT)	LENGTH OF BUFFER(FT)	MINIMUM SIGN SPACING (SS)				ONE LANE TWO-WAY FLAGGING TAPER LENGTH
		12 FT LANE CLOSURE	DEURGABLE	A	B	C	D	
CONVENTIONAL	30 AND LOWER	180	200	100	100	100	100	
	35	245	250	100	100	100	100	
	40	320	300					
	45	400	350					
	50	480	400					
	55	560	450					
FREEDWAY/ EXPRESSWAY	60	640	500	600	600	600	250	100
	65	720	570					
	70	800	640					
	75	880	710					
	80	960	780					
	85	1040	850					

SPEED LIMIT 35

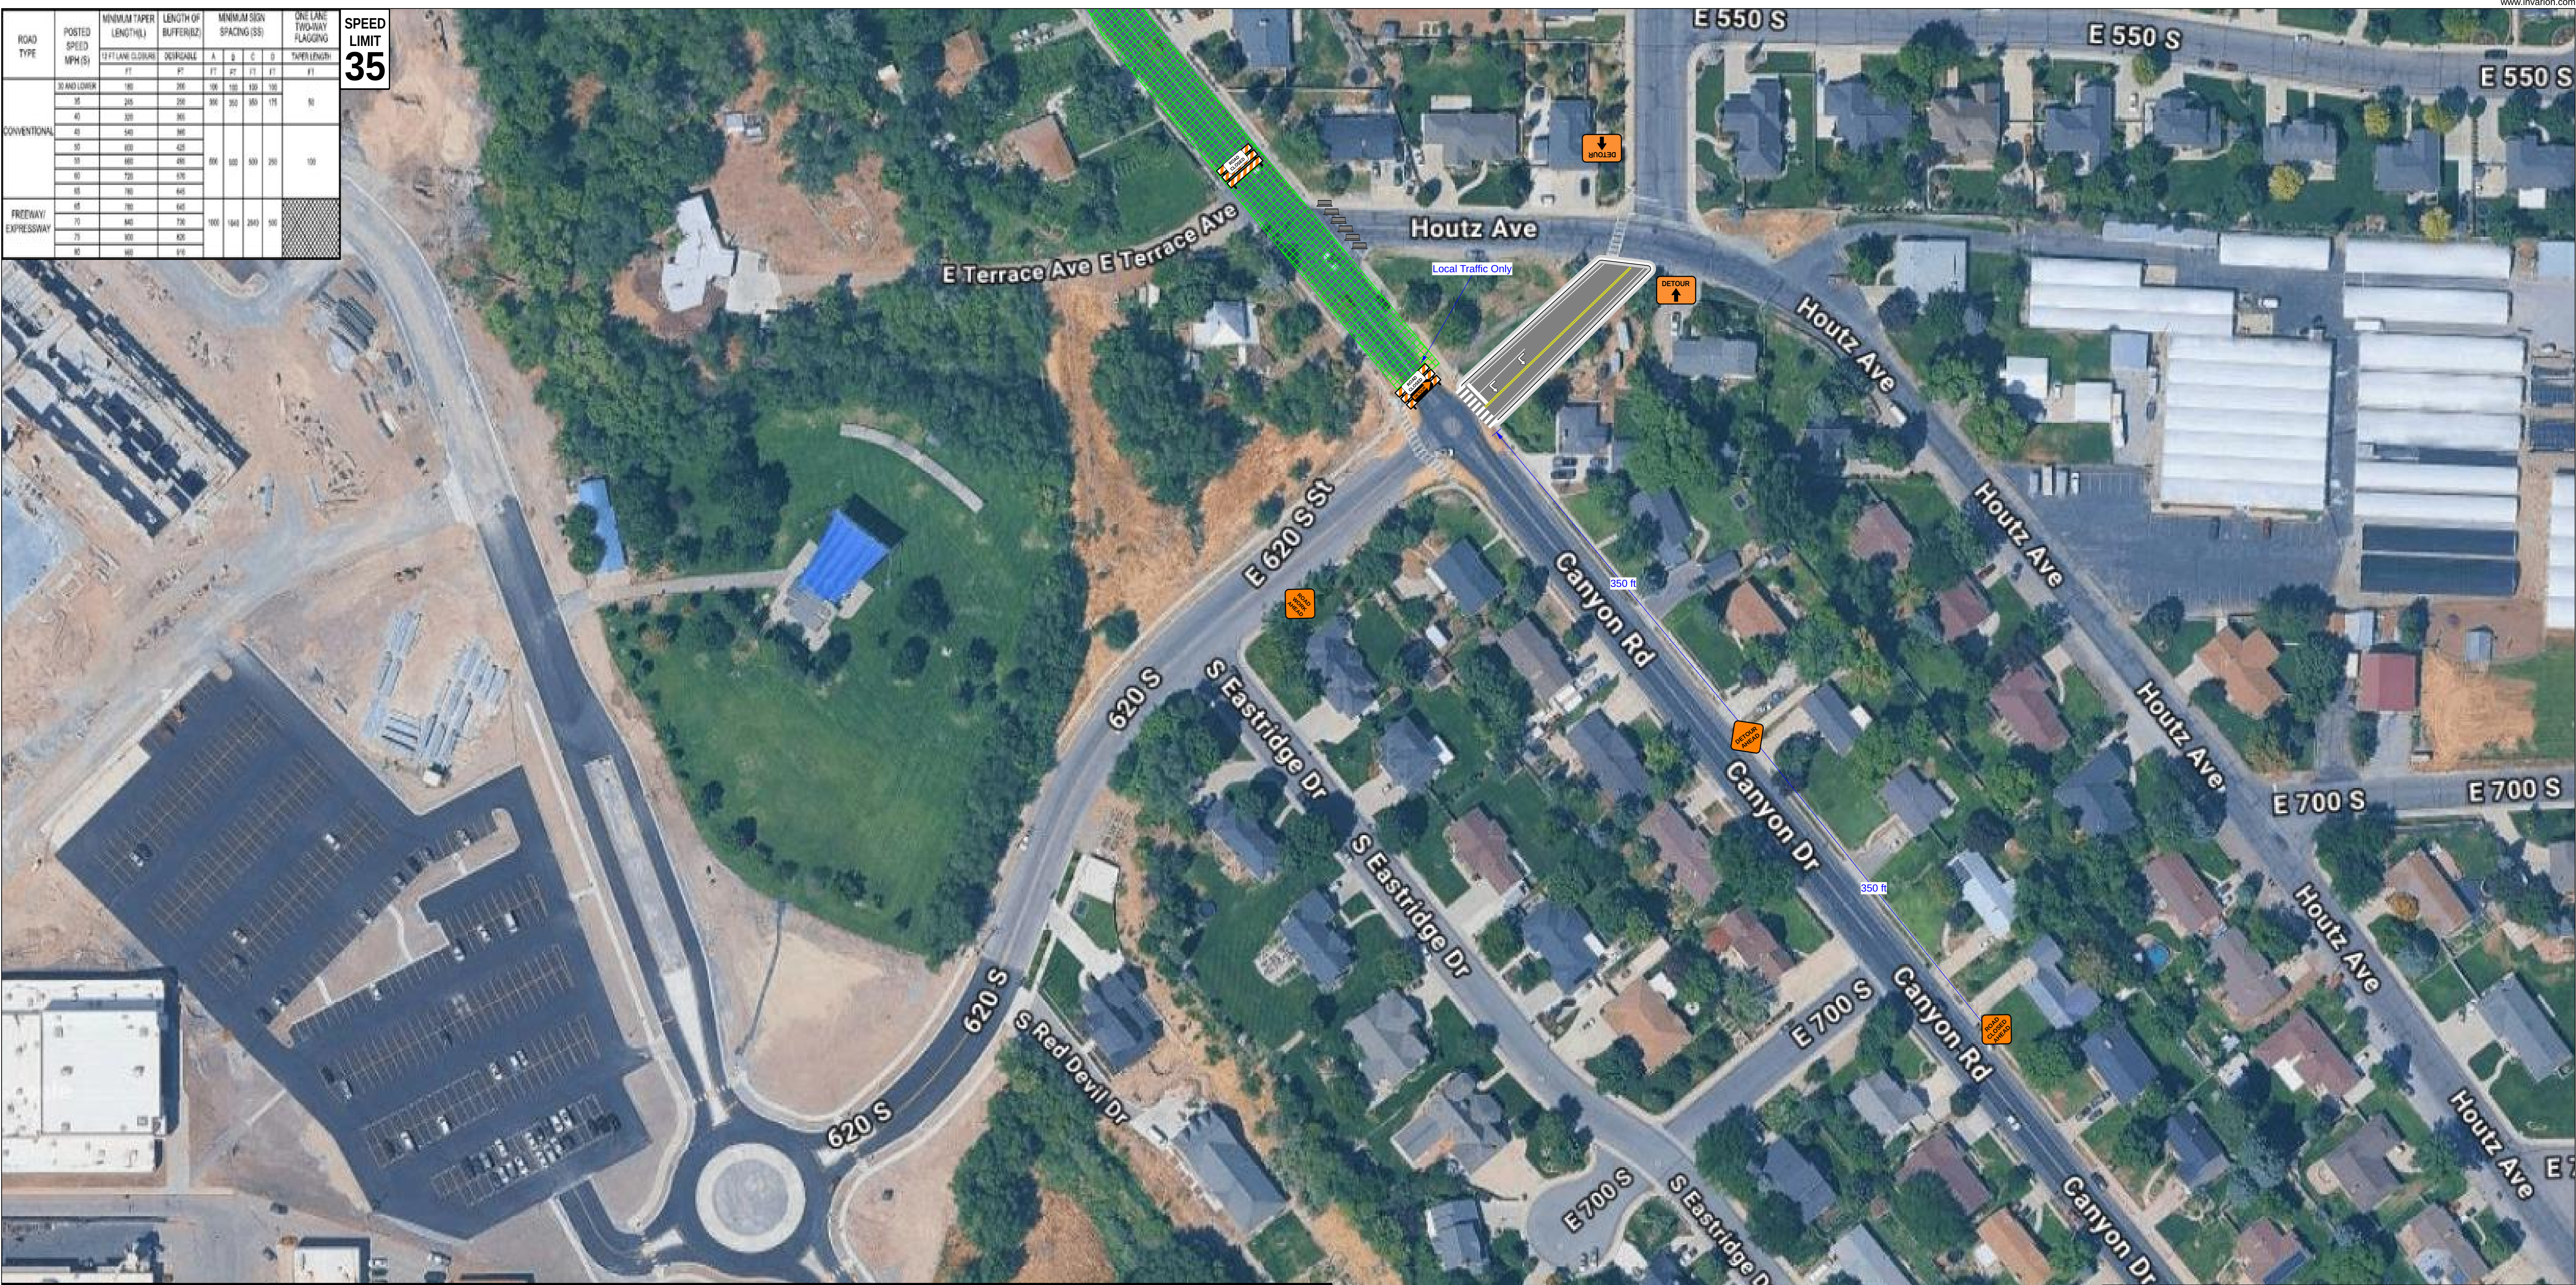

Date: 07/08/26 Author: Nicole Myers Project: Canyon Rd Waterline
Company: Landmark Excavating Website: <http://www.landmarkexc.com/> Contact: (801) 554-3255

Comments:
Location: 40.159211, -111.585873
Sheet 1 of 2

PLANS ARE NOT TO SCALE


Notes:

- Sign spacing may be adjusted to fit field conditions without exceeding maximum or minimum standard (TC 4A).
- Buffer space may be reduced with the approval of the Engineer. (TC 4A)
- Roads with no posted speed limit have been designed for 25 mph.
- Road Work Ahead signs shall be placed on all cross streets intersecting within the advance signing. The signs should be placed a minimum of 100 feet in advance of the intersection
- Maintain 1 11' lane and 2' shoulder in each direction.
- Business Access signing reference TC 9 sign spacing for business access is "25 to 50 Ft <= 45 MPH" from the business entrance

Legend



Jersey

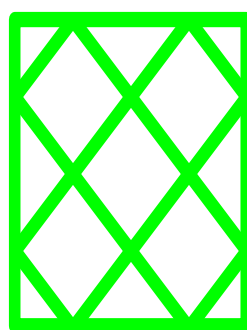

Work Area

ROAD TYPE	POSTED SPEED MPH (S)	MINIMUM TAPER LENGTH (L)	LENGTH OF BUFFER (BZ)	MINIMUM SIGN SPACING (SS)			ONE LANE TWO-WAY PLACING	SPEED LIMIT 35
		12 FT LANE CLOSURE FT	DEGRADABLE FT	A	B	C		
CONVENTIONAL	30 AND LOWER	180	200	180	180	180	90	
	35	240	250	300	300	300	175	
	40	300	300					
	45	360	360					
	50	420	420					
	55	480	480					
FREEWAY EXPRESSWAY	60	540	540	600	600	600	250	
	65	600	600					
	70	660	660					
	75	720	720					
	80	780	780					





Date: 07/08/26 **Author:** Nicole Myers **Project:** Canyon Rd Waterline
Company: Landmark Excavating **Website:** <http://www.landmarkexc.com/> **Contact:** (801) 554-3255


Comments:
Location: 40.159211, -111.585873
Sheet 2 of 2

PLANS ARE NOT TO SCALE

Notes:

- Sign spacing may be adjusted to fit field conditions without exceeding maximum or minimum standard (TC 4A).
- Buffer space may be reduced with the approval of the Engineer. (TC 4A)
- Roads with no posted speed limit have been designed for 25 mph.
- Road Work Ahead signs shall be placed on all cross streets intersecting within the advance signing. The signs should be placed a minimum of 100 feet in advance of the intersection
- Maintain 1 11' lane and 2' shoulder in each direction.
- Business Access signing reference TC 9 sign spacing for business access is "25 to 50 Ft <= 45 MPH" from the business entrance

Legend

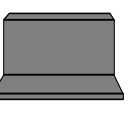 Jersey

 Work Area